


1

SOUTH


1/4" = 1'-0"

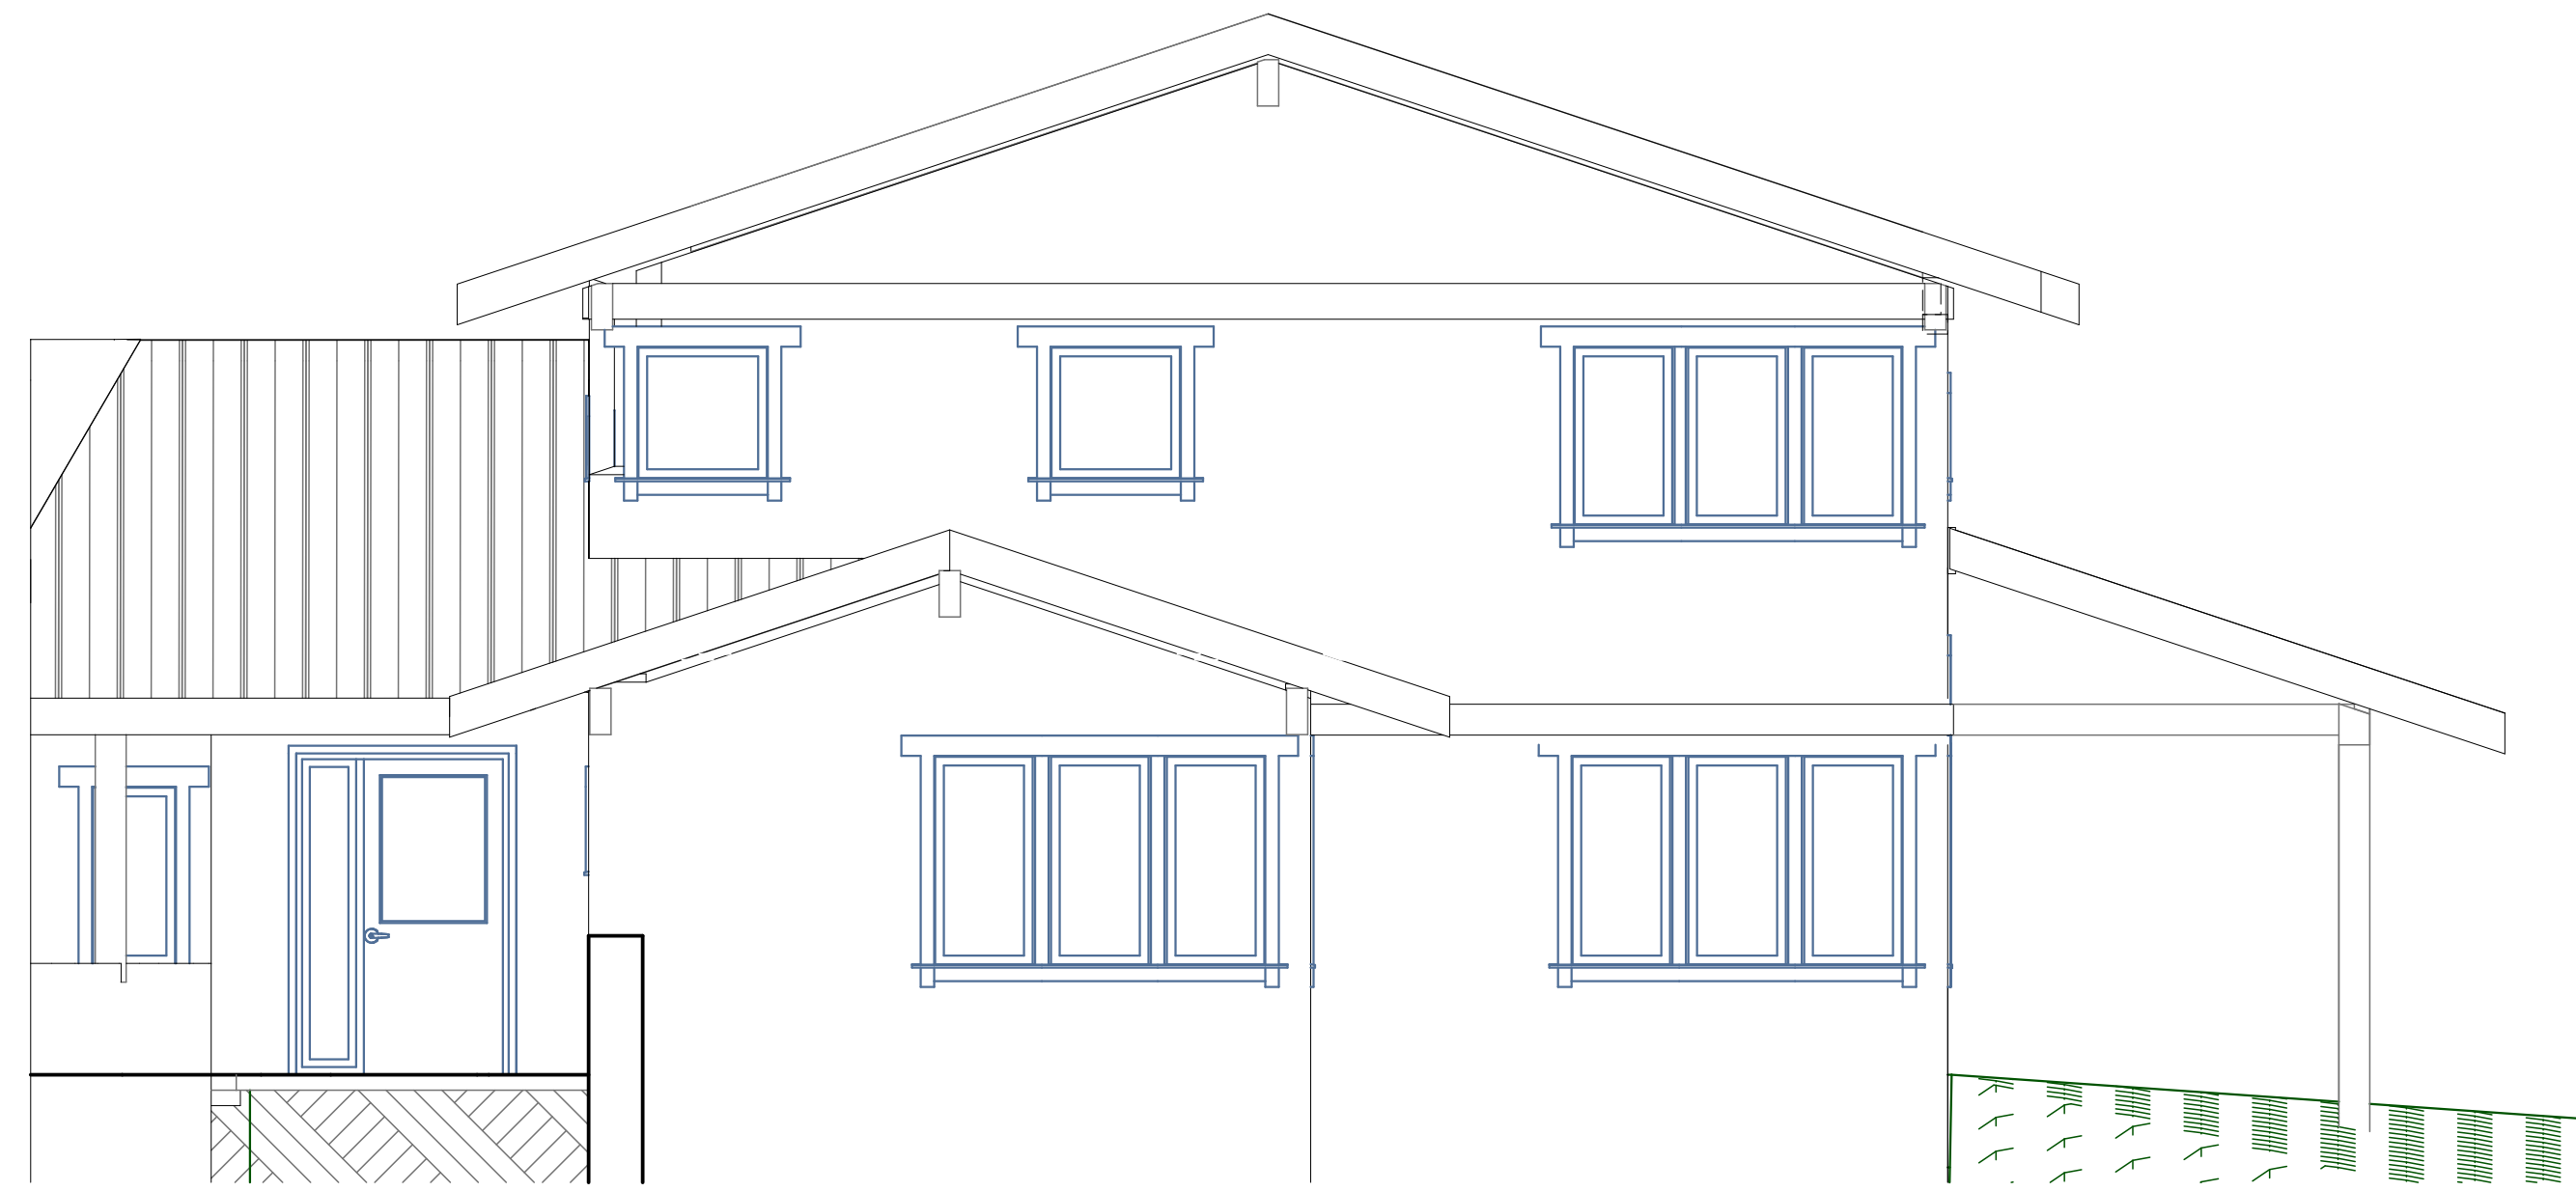

2

NORTH


1/4" = 1'-0"

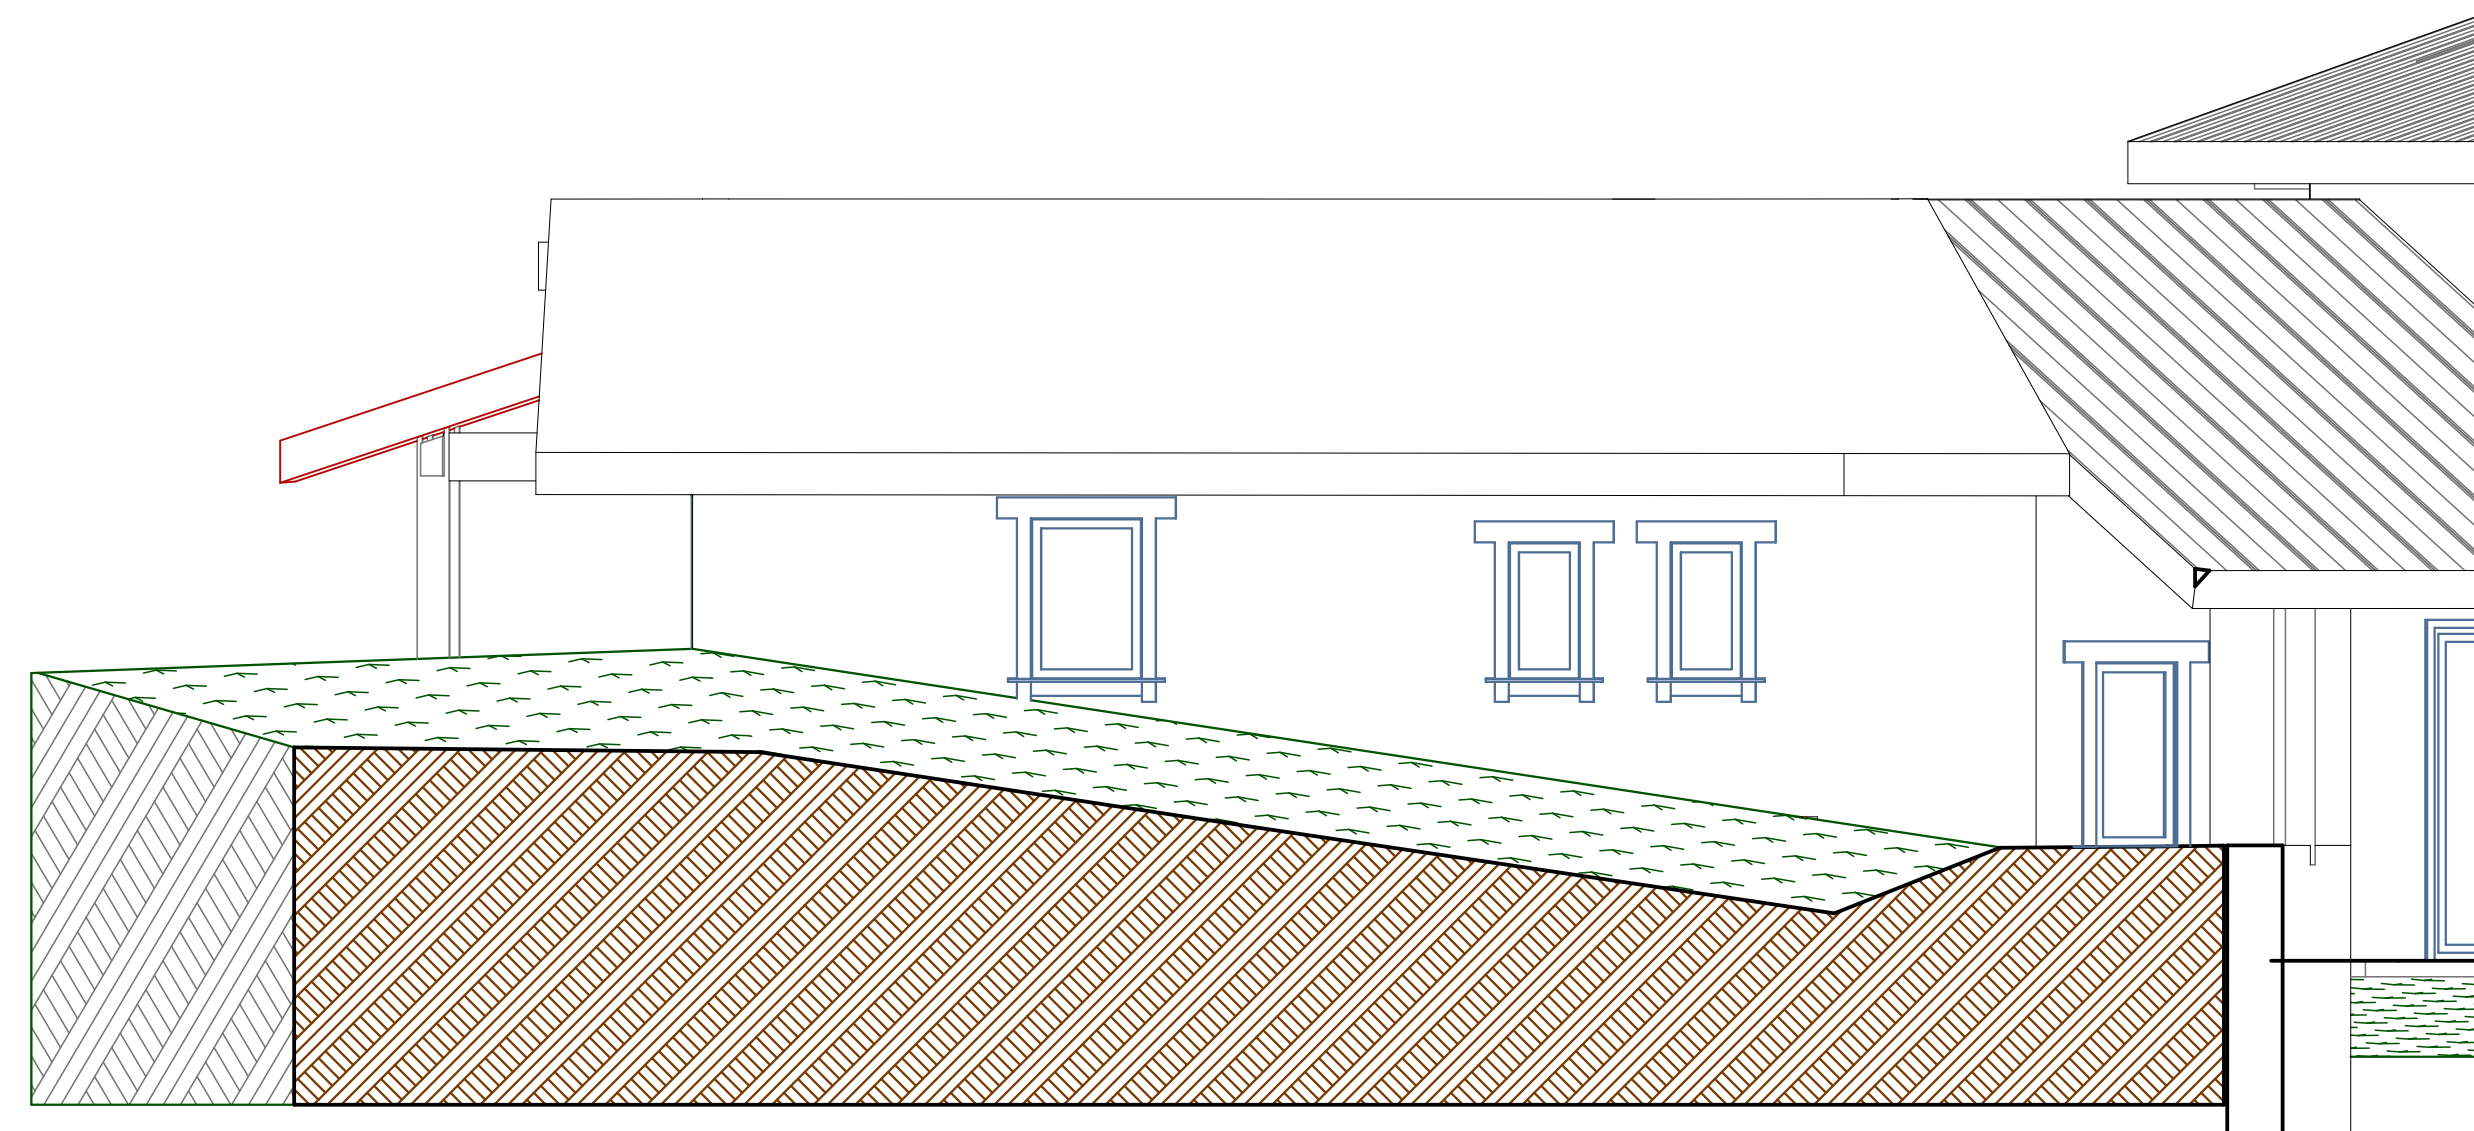

3

NORTHEAST

1/4" = 1'-0"

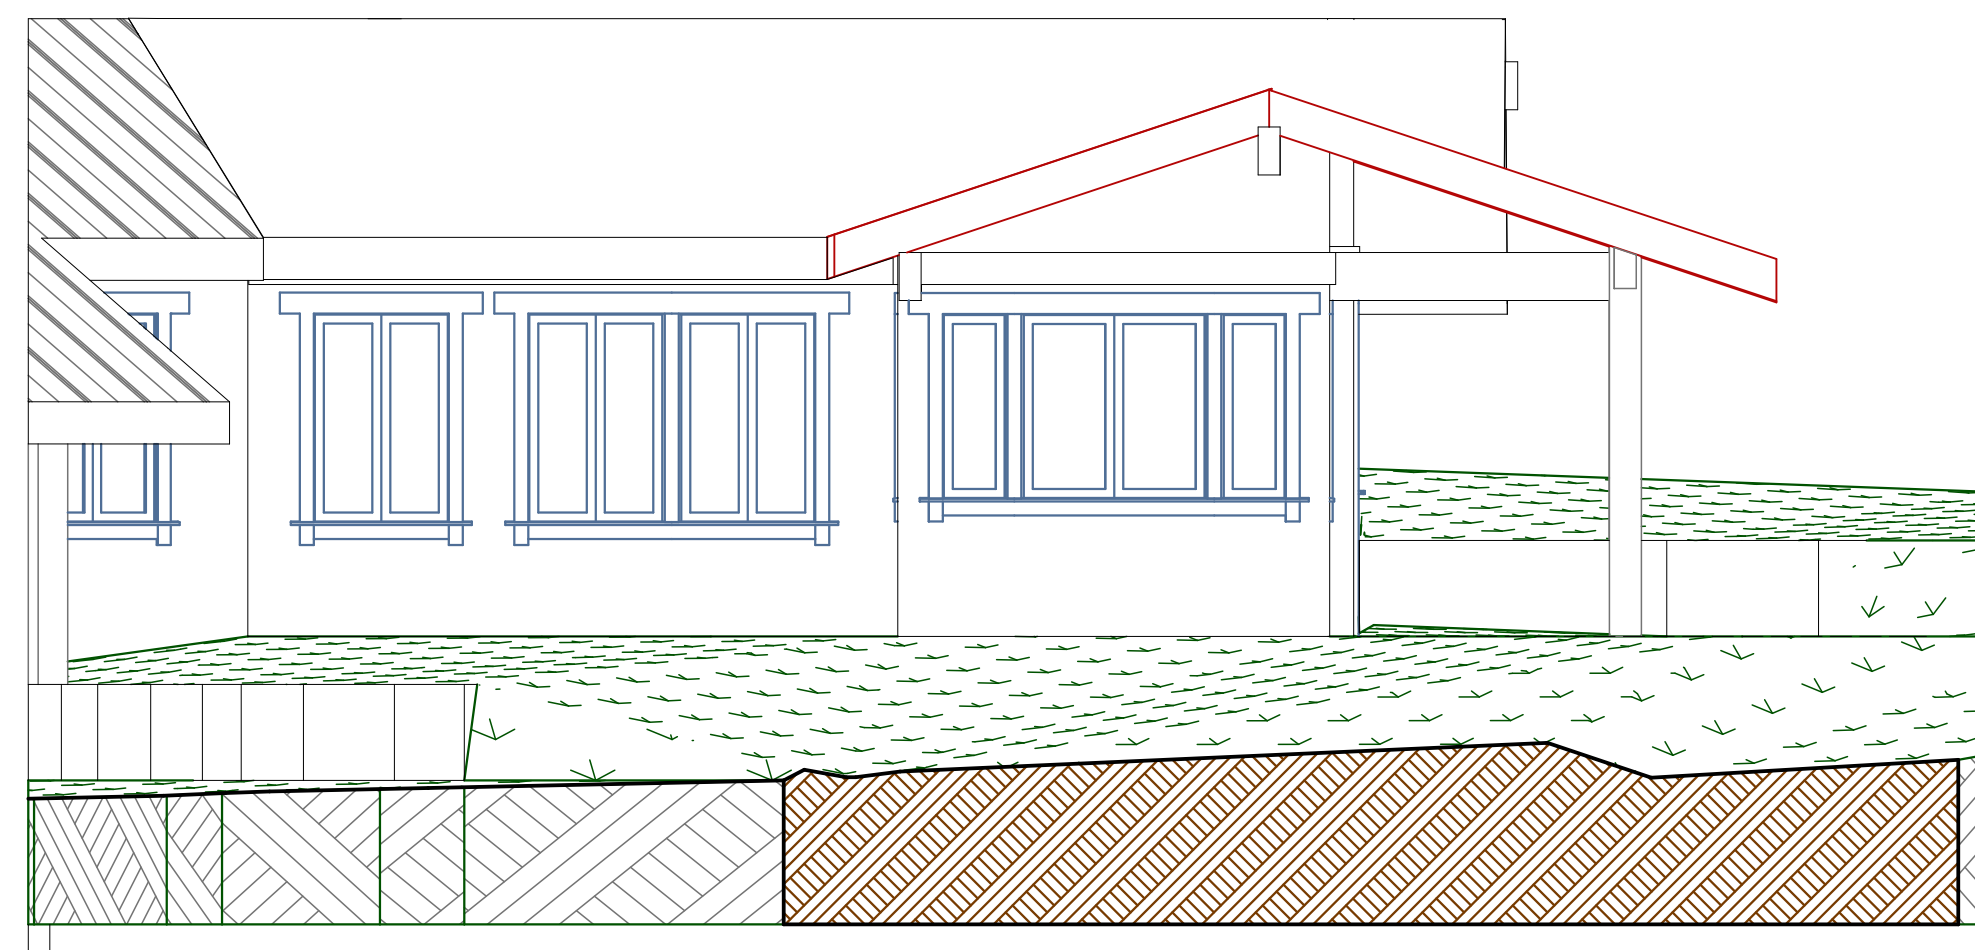

4

SOUTHEAST

1/4" = 1'-0"

Job Title

WINDHORSE ZEN COMMUNITY

580 Panther Branch Rd. . 828-645-8001
Alexander NC, 28701

Drawing Scale

Layout ID
A4.01

Drawing Status

PERMIT FINAL

Drawing Name

EXT. ELEVATIONS

Windhorse Zen Community