



ALL INTERIOR WALLS ARE TO BE FINISHED WITH 5/8" GYPSUM WALLBOARD SUBSTRATE UNLESS OTHERWISE NOTED. EXTERIOR WALL FINISHES PER DETAIL. O2-W-WALL SECTION

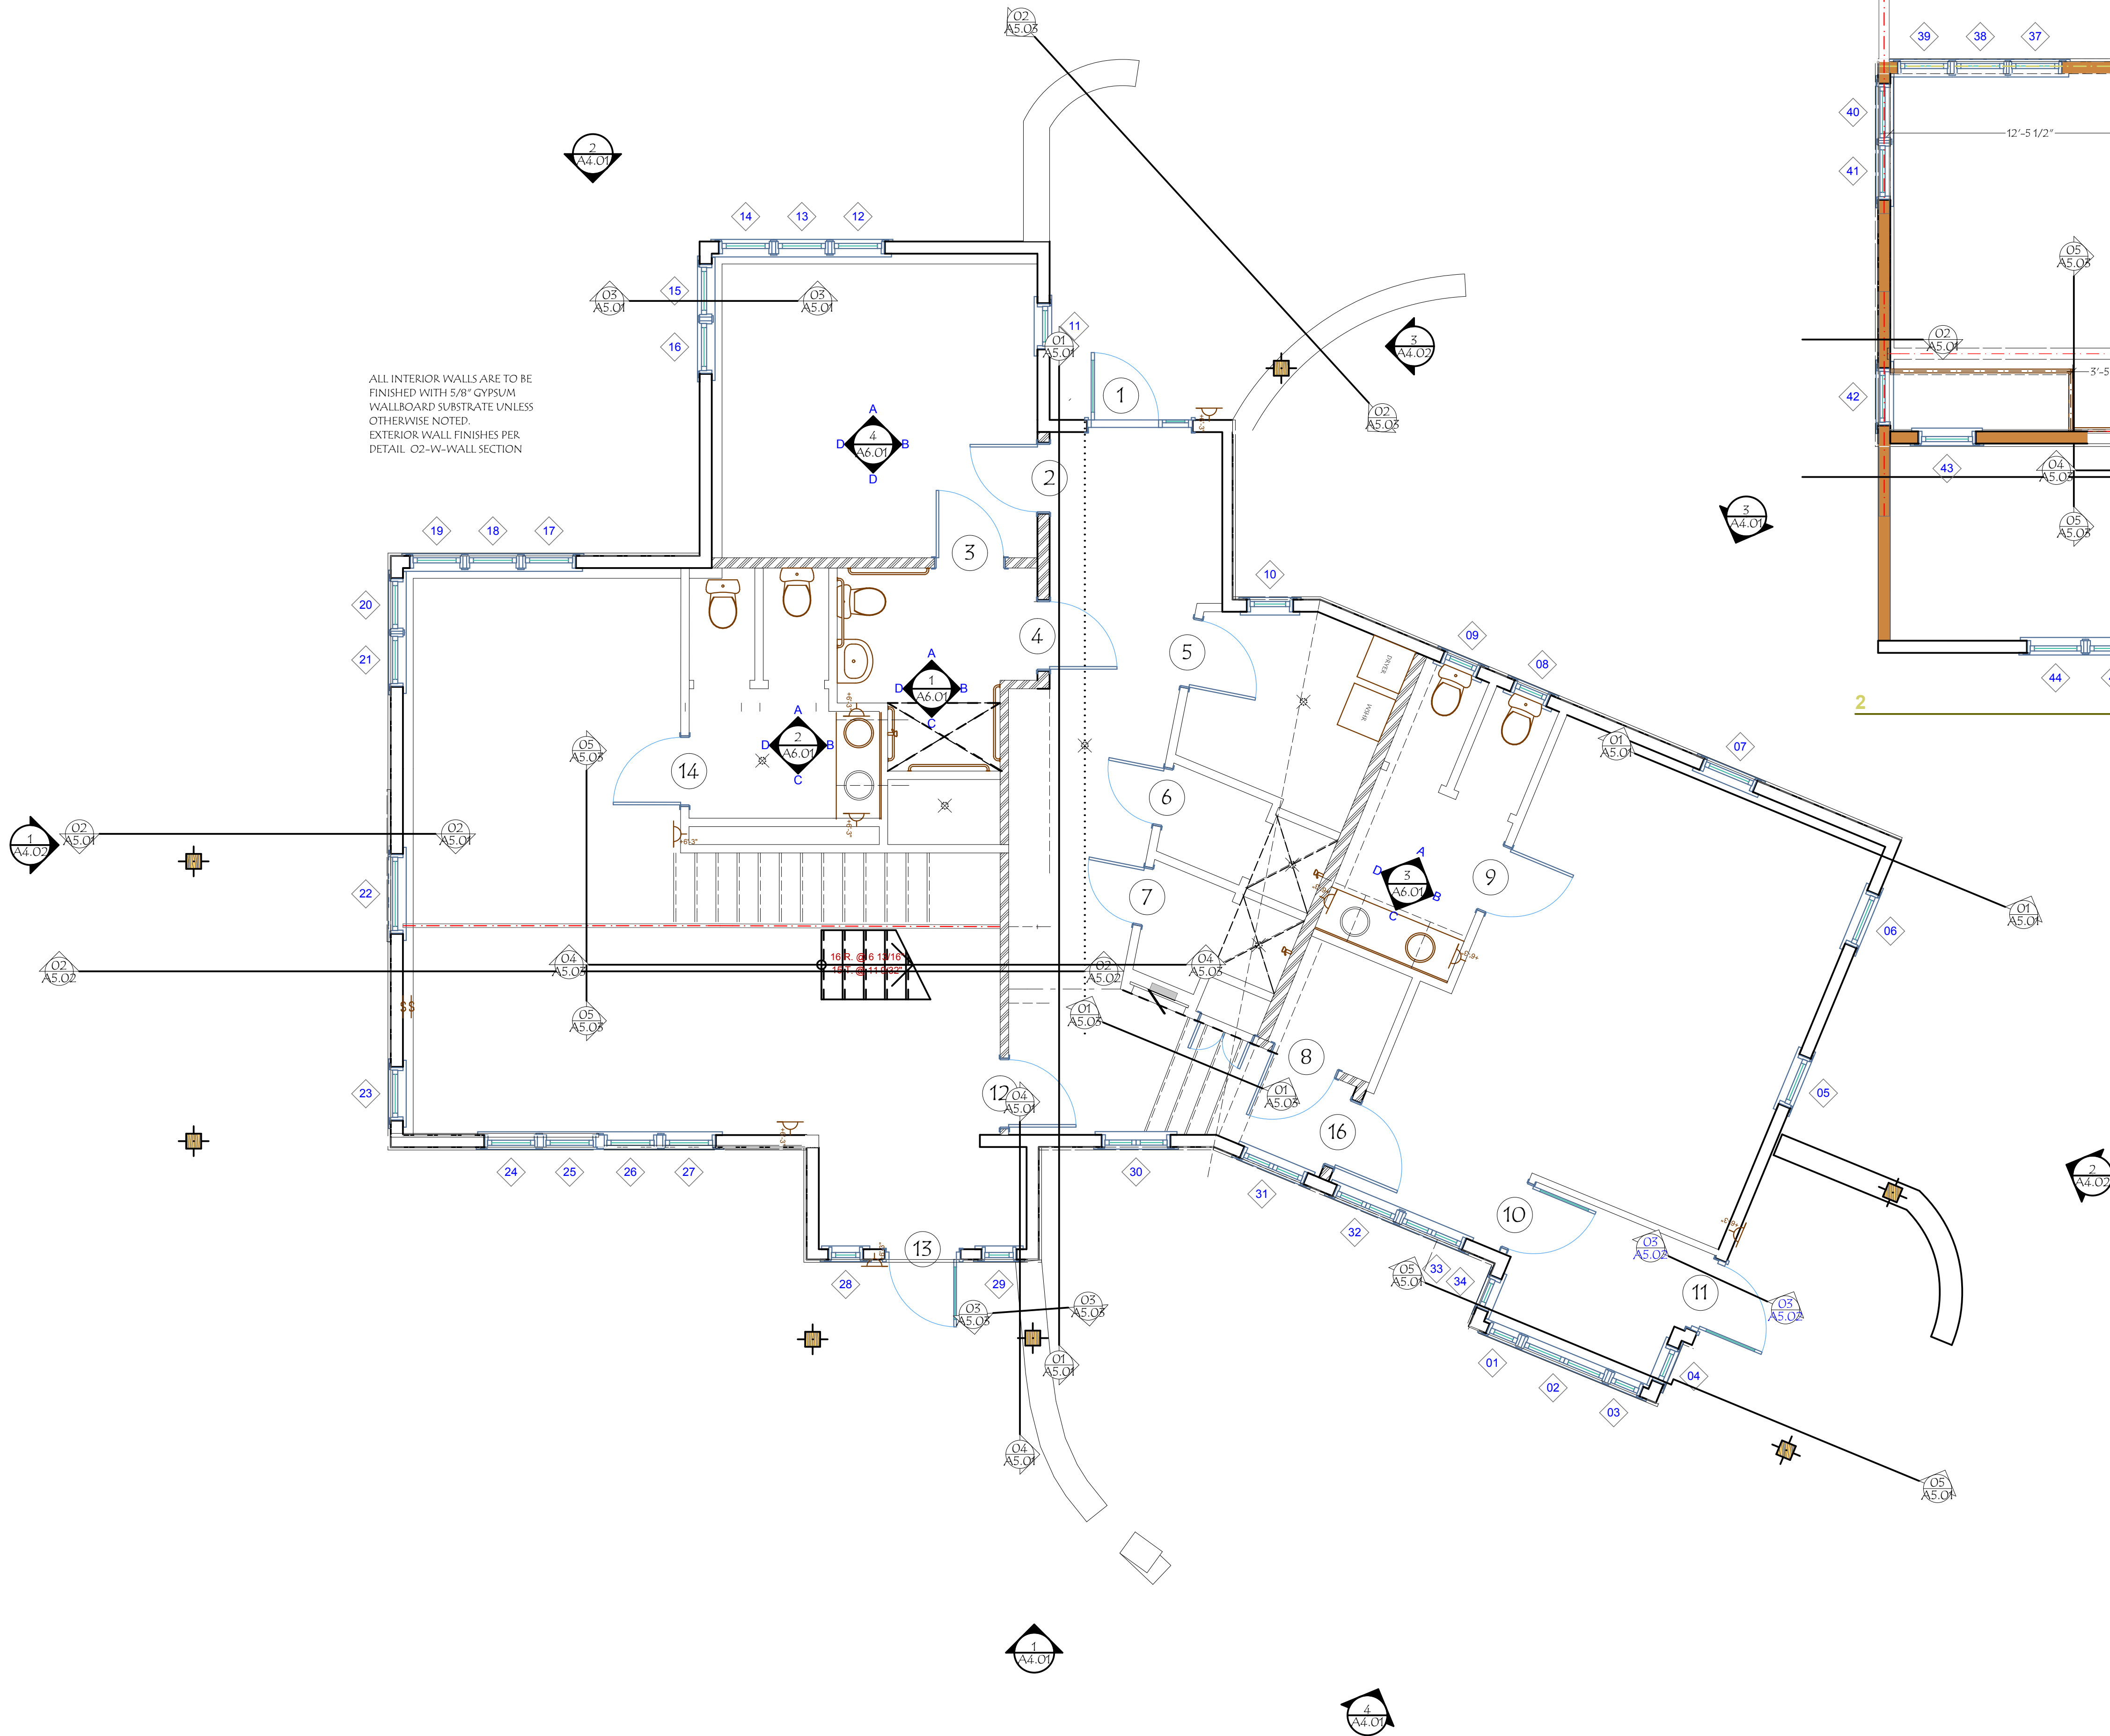

1 GROUND FLOOR PLAN 1/4" = 1'-0"

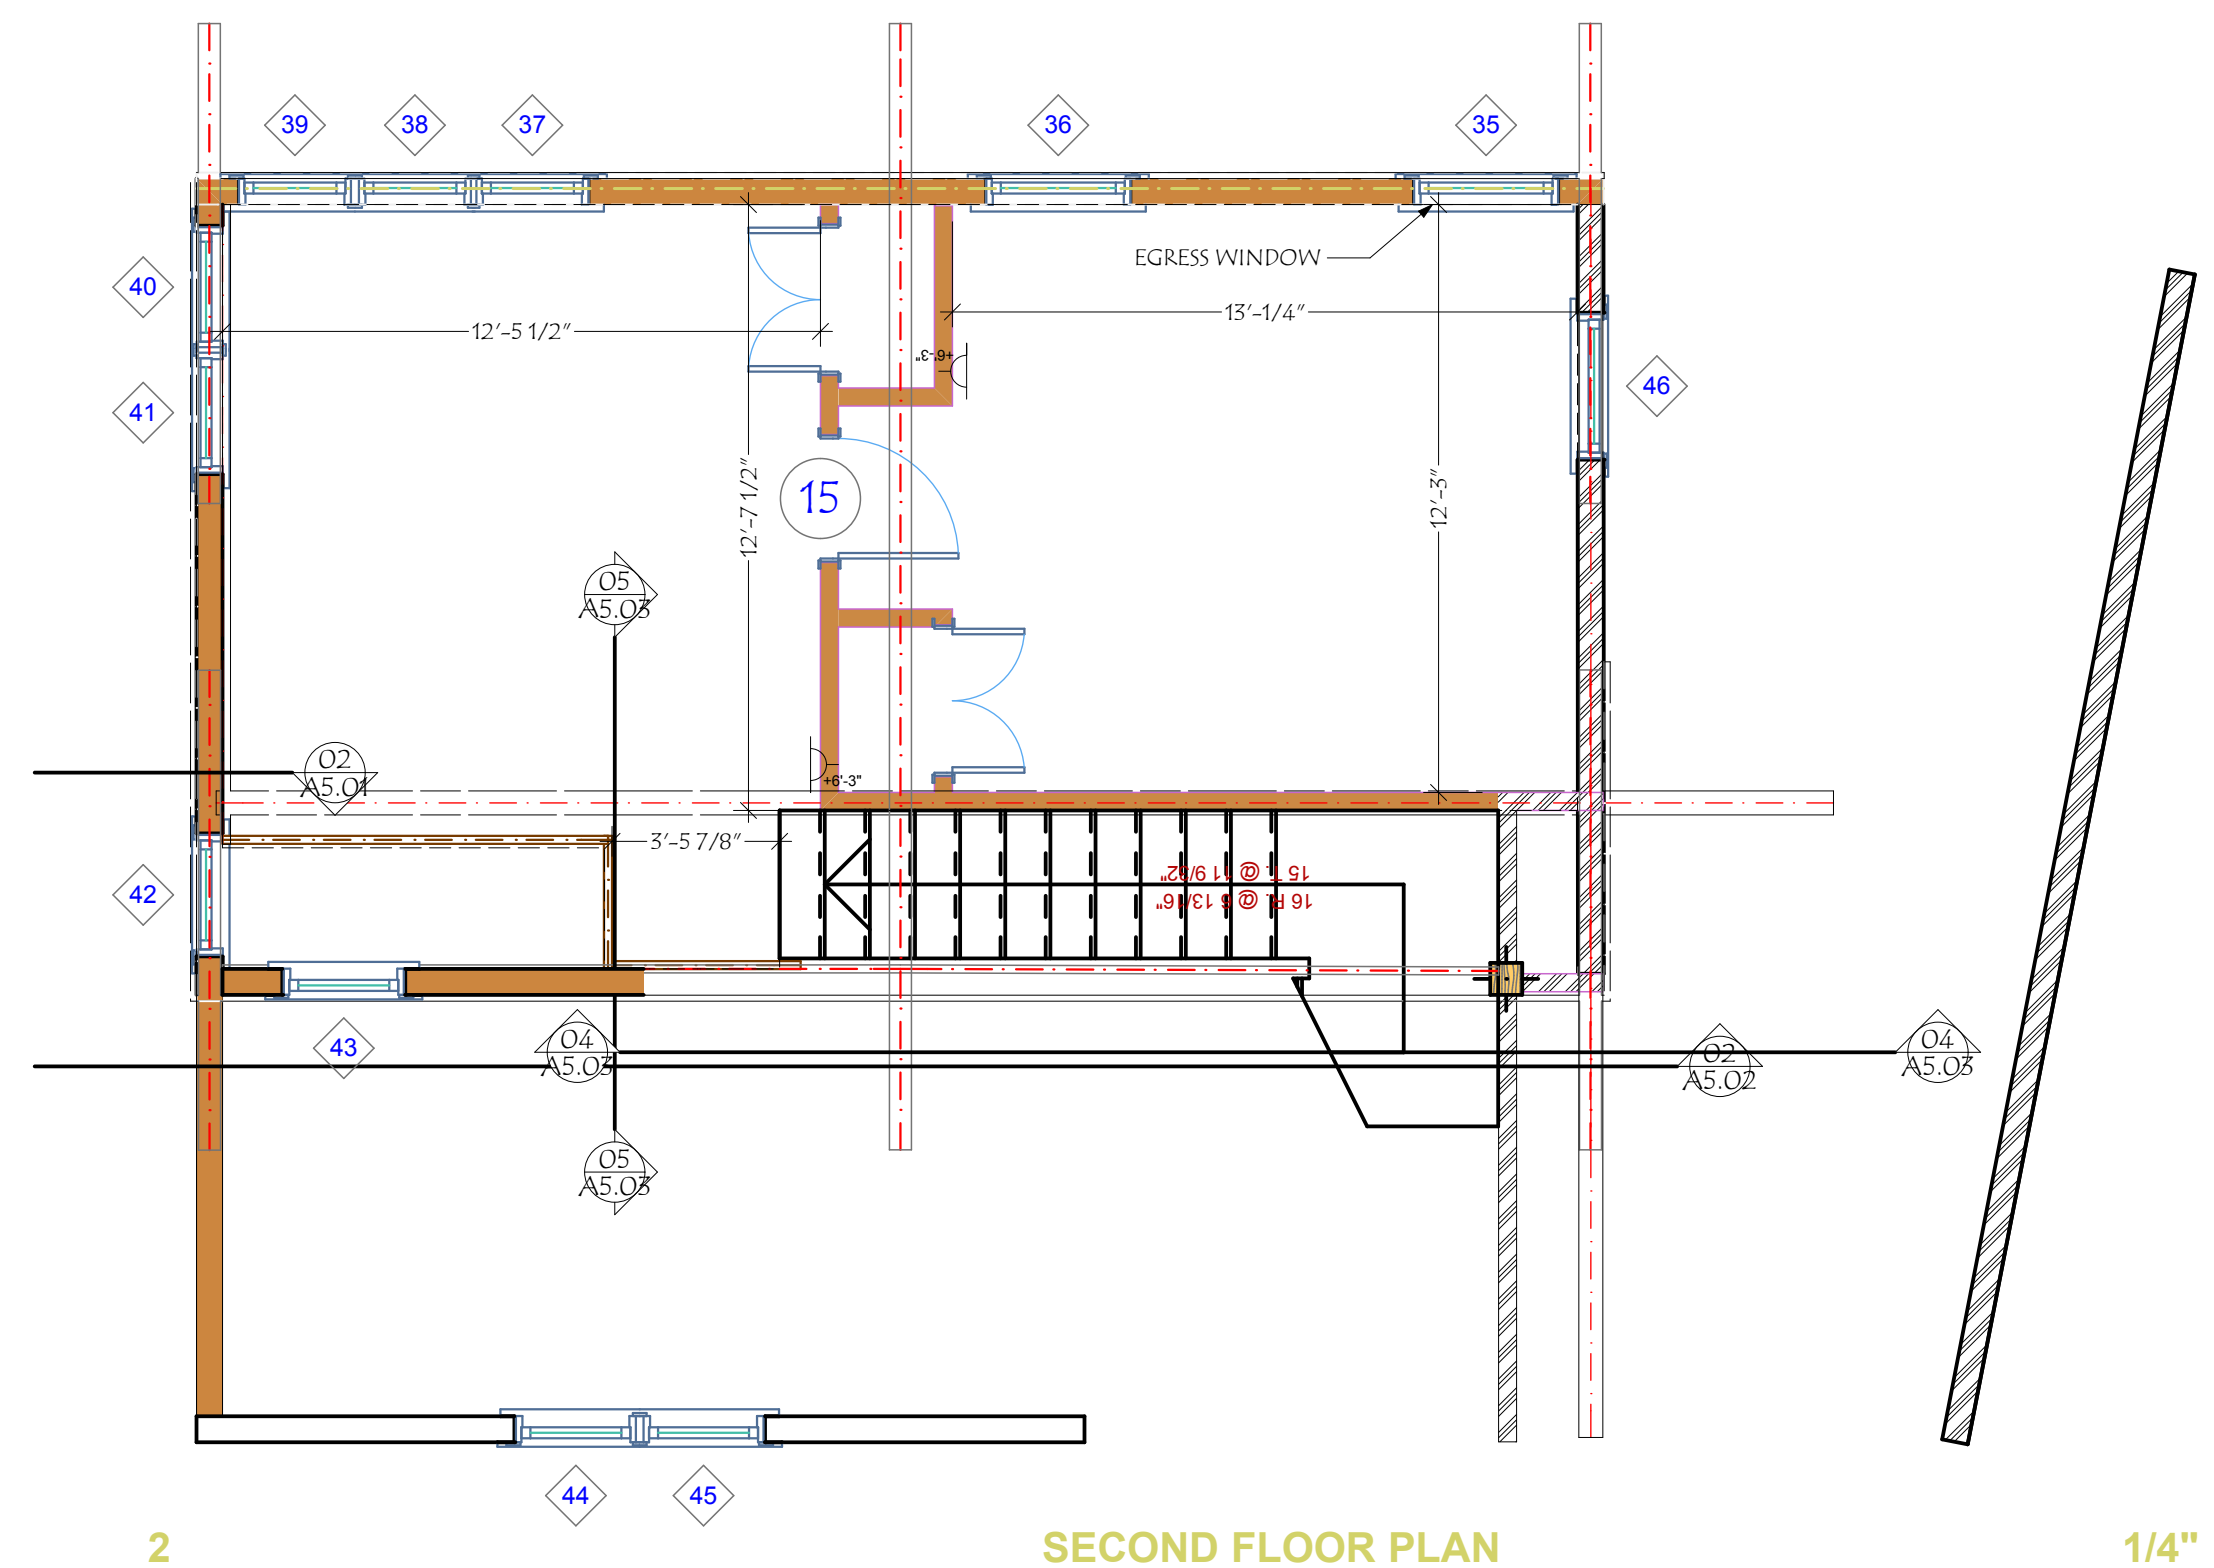

2 SECOND FLOOR PLAN 1/4" = 1'-0"